



Felicity Adobe

Happy homes for all




Homes for all

Happy homes for all

Swarna Griha – 4 | Windmills By Your Side

Progress Report of Month July 2023

MASTER PLAN OF PHASE-1

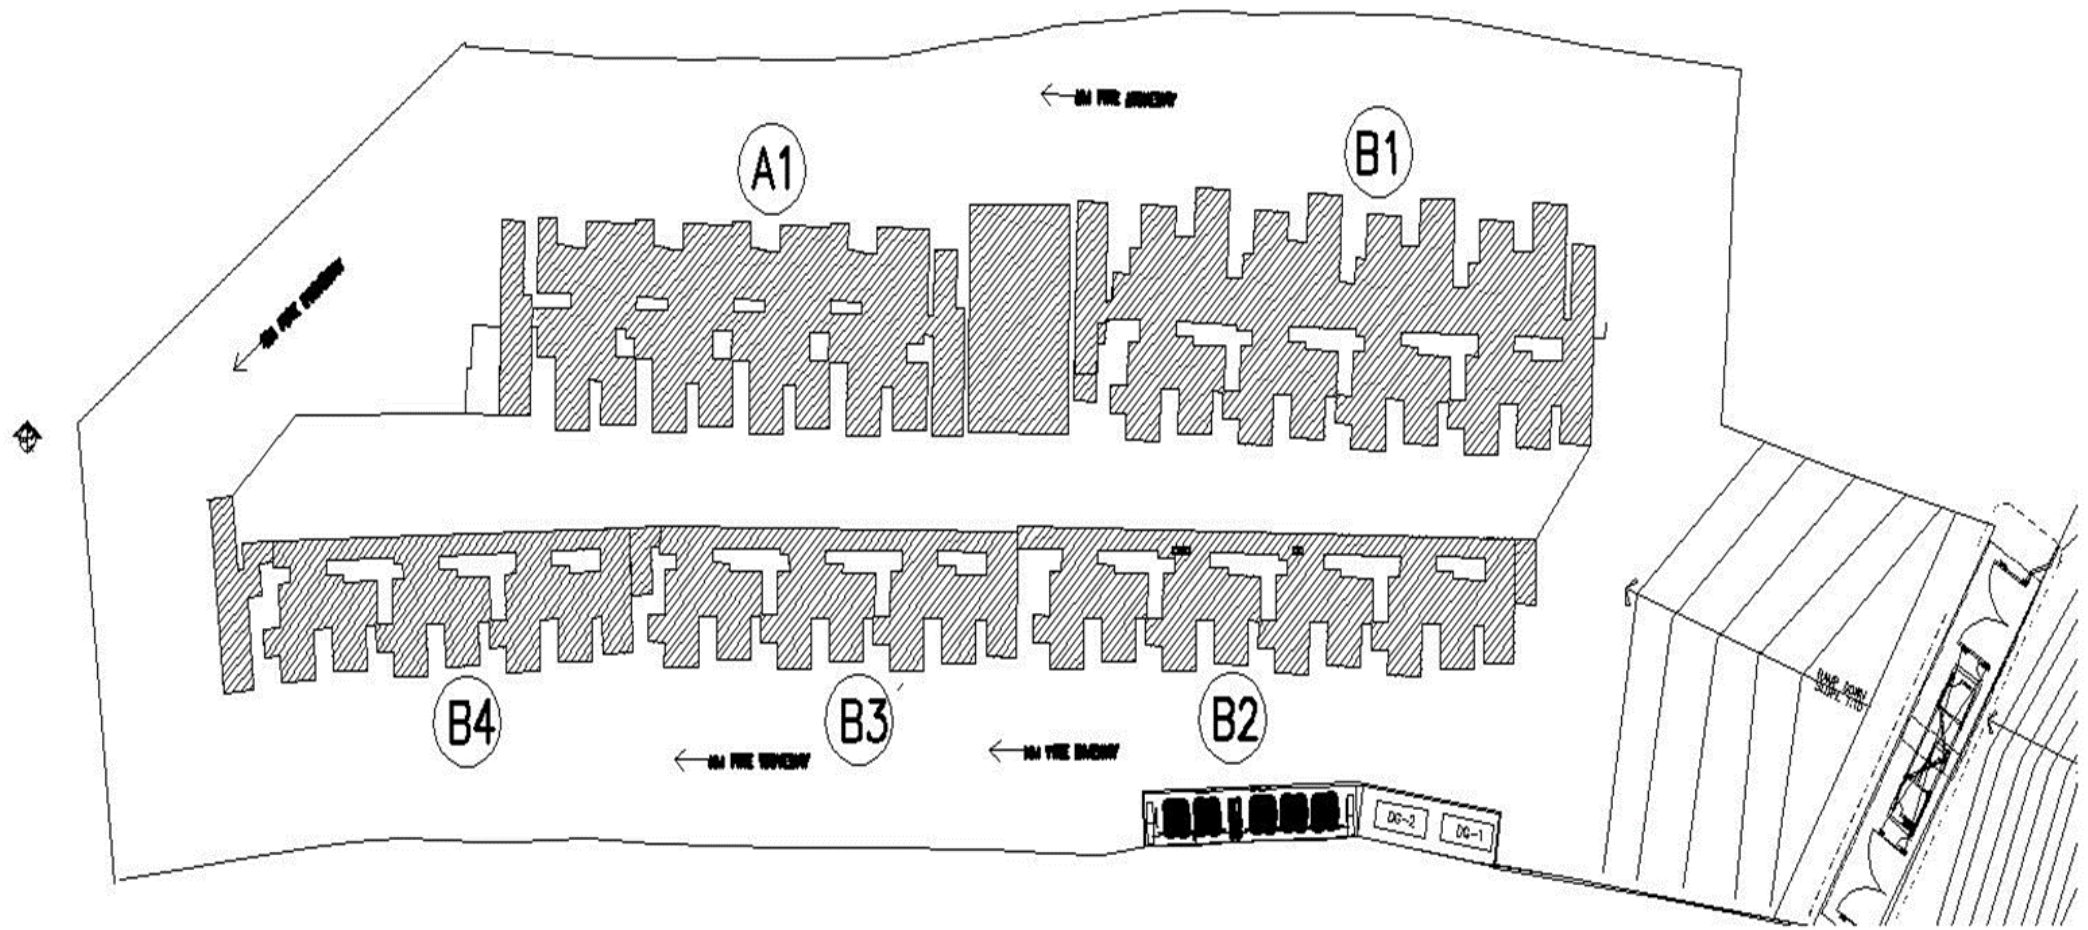

SG-04		PRGRESS TREE PHASE-I UP TO GROUND FLOOR LEVEL						
UP TO GROUND FLOOR LEVEL	G.Floor Slab Concreting	Completed	Completed	Completed	Completed	Completed	Completed	
	G.Floor Slab Reinforcement	Completed	Completed	Completed	Completed	Completed	Completed	
	G.Floor Slab shuttering	Completed	Completed	Completed	Completed	Completed	Completed	
	Columns 2nd lift	Completed	Completed	Completed	Completed	Completed	Completed	
UP TO PLINTH LEVEL	Basement PCC	Completed	Completed	Completed	Completed	Completed	Completed	
	Soil Filling & ATT	Completed	Completed	Completed	Completed	Completed	Completed	
	Plinth Beam	Completed	Completed	Completed	Completed	Completed	Completed	
	Soil Filling	Completed	Completed	Completed	Completed	Completed	Completed	
	Columns 1st lift	Completed	Completed	Completed	Completed	Completed	Completed	Work In Progress
RAFT	Raft Concreting	Completed	Completed	Completed	Completed	Completed	Completed	Completed
	Raft Reinforcement	Completed	Completed	Completed	Completed	Completed	Completed	Completed
	PCC	Completed	Completed	Completed	Completed	Completed	Completed	Completed
	Excavation	Completed	Completed	Completed	Completed	Completed	Completed	Completed
WORK ACTIVITIES		TOWER A1	CLUB HOUSE	TOWER B1	TOWER B2	TOWER B3	TOWER B4	TOWER A4

SG-04	TYPICAL FLOOR PROGRESS TREE PHASE-I		
FLOOR	POUR	TOWER B1	TOWER A1
12 th FLOOR	Pour-II		
	Pour-I		
11 th FLOOR	Pour-II		
	Pour-I		
10 th FLOOR	Pour-II		
	Pour-I		
9 th FLOOR	Pour-II		
	Pour-I		
8 th FLOOR	Pour-II		
	Pour-I		
7 th FLOOR	Pour-II		
	Pour-I		
6 th FLOOR	Pour-II		
	Pour-I		
5 th FLOOR	Pour-II	Work In Progress	
	Pour-I	Work In Progress	
4 th FLOOR	Pour-II	Completed	
	Pour-I	Completed	
3 rd FLOOR	Pour-II	Completed	
	Pour-I	Completed	
2 nd FLOOR	Pour-II	Completed	
	Pour-I	Completed	
1 st FLOOR	Pour-II	Completed	
	Pour-I	Completed	Work In Progress
GROUND FLOOR	Pour-II	Completed	Completed
	Pour-I	Completed	Completed
WORK ACTIVITIES		TOWER B1	TOWER B1

JUNE



JULY





5th FLOOR ALUFORM WORK IN PROGRESS

B1- WORKS IN PROGRESS



EAST SIDE VIEW

A1: 1ST floor



B1 : 5TH floor



JUNE



A1 1ST FLOOR ALUFORM WORK IN PROGRESS

JULY



JUNE



PODIUM SLAB CONCRETE WORK COMPLETED

JULY



JUNE



SLAB CONCRETE COMPLETED

JULY




JUNE



SLAB CONCRETE COMPLETED

JULY

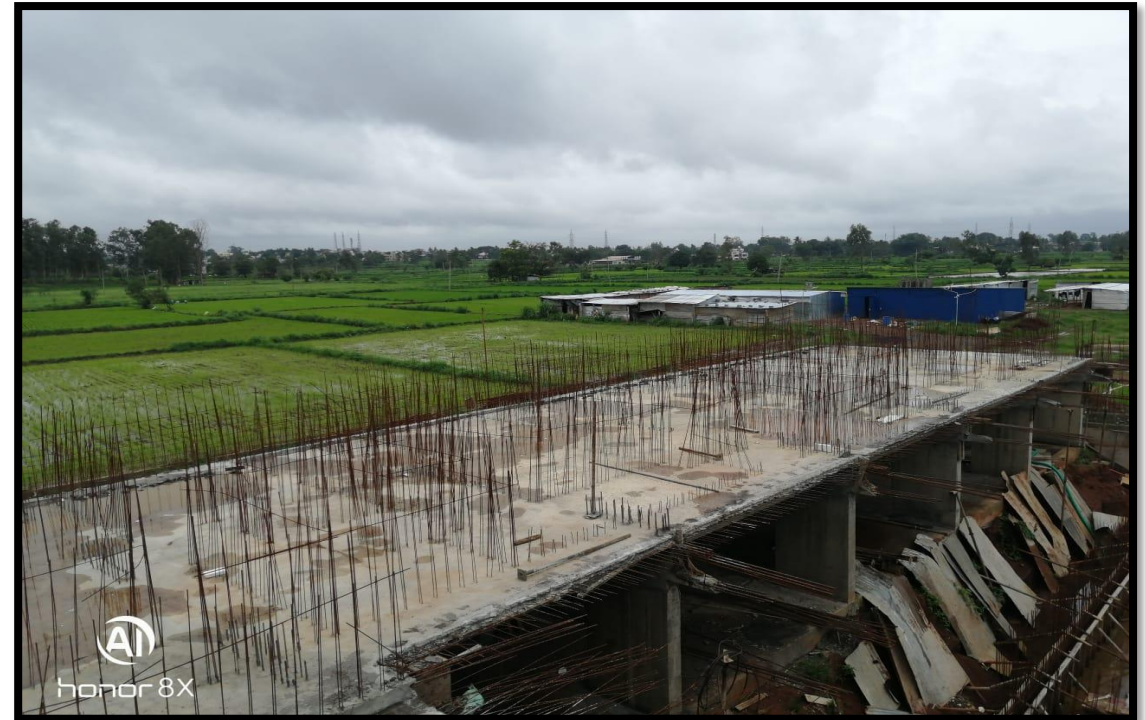

JUNE



RAFT CONCRETE COMPLETED

JULY




JUNE



North Side Road work completed

JULY



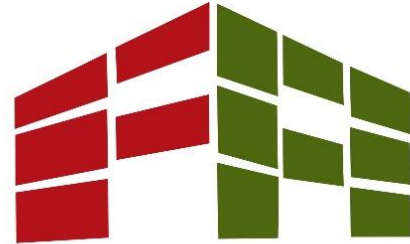

Felicity Adobe

Happy homes for all

THANK YOU

Happy homes for all